

THE  
**COTSWOLD  
CASEMENT  
COMPANY**

EST.d 1888


Scale  
Elevations - 1:10 @ A4  
Sections - 1:1 @ A4

Drawn by: LP

W30 Section - Equal Leg  
Side Hung / Side Hung  
Open Out / Glaze Out


All dimensions are stated in  
mm unless otherwise  
specified.

All elevations are drawn  
viewed externally unless  
otherwise specified.

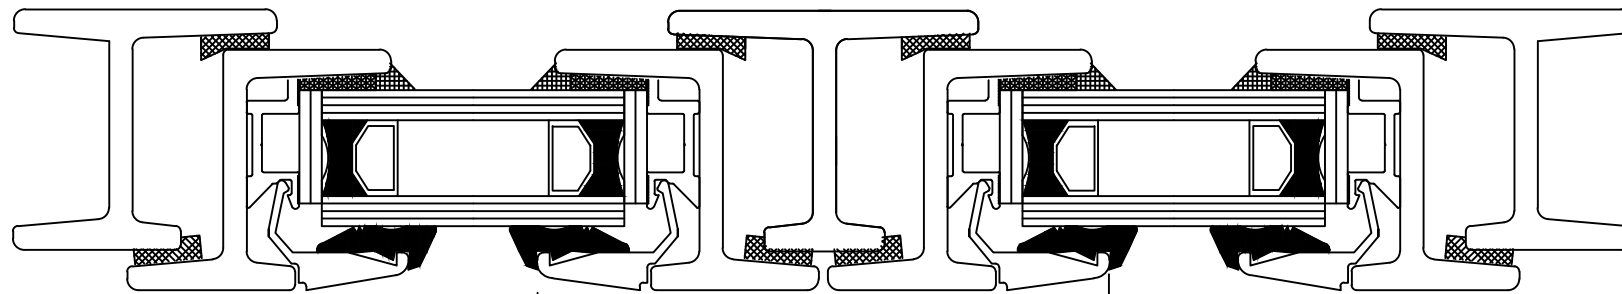

52

76

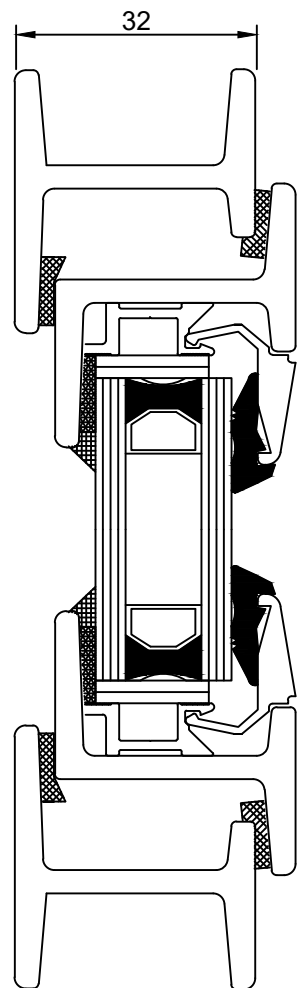

32

